


EACH CRISTMAS LIGHT UNIT SHOULD BE EQUIDISTANT ALL THE WAY ACROSS

CH 101 & 103 SHOULD BE HUNG 12' FROM THE GROUND

SYMBOLS

Accessory

- Vortex
- Light**
- Altman Sky Cyc 4 Cell @ 4X1.5kw
- ChromaQ Colorforce II 12 @ 135 w
- ETC CE Source4 36deg @ 575w
- ETC Source4 90deg @ 575 w

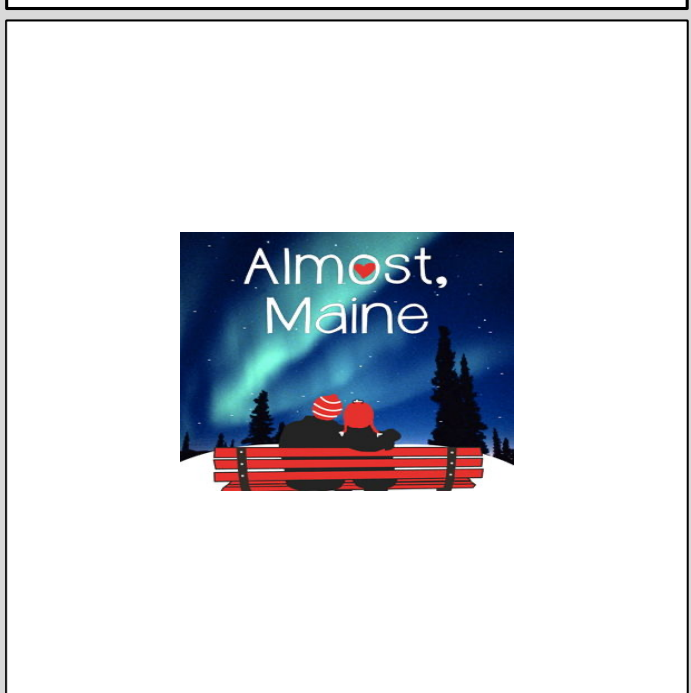

FOCUS	FOCUS
CHANNEL	COLOR

NOTES

- ALL UNITS HUNG ON 18" CENTERS UNLESS NOTED OTHERWISE
- REFER TO LIGHTWRIGHT FOR COLOR, TEMPLATES & ACCESSORIES
- PLEASE DROP ALL COLOR, FROST, TEMPLATES AND ACCESSORIES PRIOR FOCUS
- NO CHANGES OR SUBSTITUTIONS OF MATERIALS OR METHODS WITH OUT THE APPROVAL OF LIGHTING DESIGNER

REVISIONS

▲	x/x/xx	REV E
▲	x/x/xx	REV D
▲	x/x/xx	REV C
▲	6/10/2017	AURORA BOREALIS OK TO HANG
▲	6/25/2017	PRELIMINARY

NORTHEAST ALABAMA COMMUNITY COLLEGE
TOM BEVIL LYCEUM

LIGHTING DESIGN BY: JACKSON B. GRAY
ALMOST MAINE DIRRECTED BY: MARK WEBB

SCENIC DESIGN BY: BRAD ARCHER
MASTER ELEC: JACKSON GRAY

PLOT 1 OF 2
PLATE 1 OF 2
SCALE: 1:32
DRAWN BY: JBG