
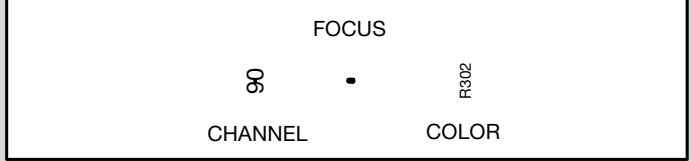


**SYMBOLS**

**Accessory**

- Vortex
- Light**
- Altman Sky Cyc 4 Cell @ 4X1.5kw
- ChromaQ Colorforce II 12 @ 135 w
- ETC CE Source4 36deg @ 575w
- ETC Source4 90deg @ 575 w

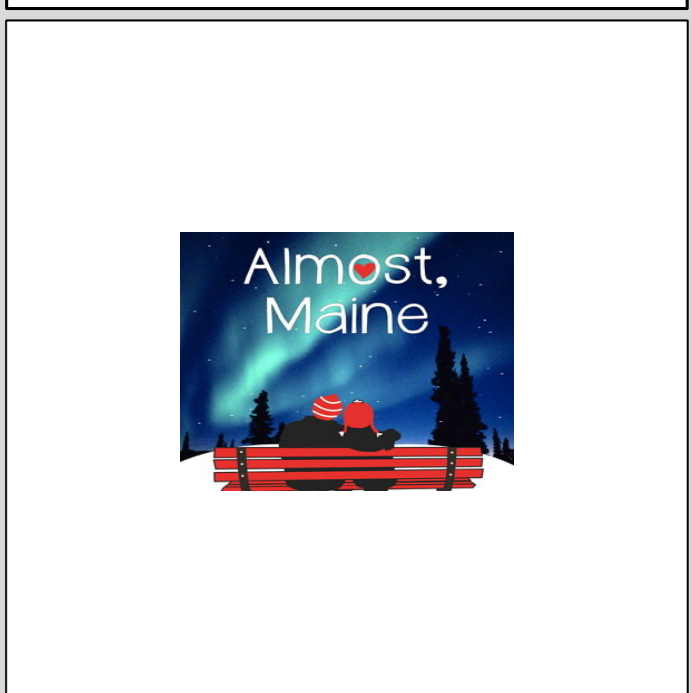

**NOTES**

- ALL UNITS HUNG ON 18" CENTERS UNLESS NOTED OTHERWISE
- REFER TO LIGHTWRIGHT FOR COLOR, TEMPLATES & ACCESSORIES
- PLEASE DROP ALL COLOR, FROST, TEMPLATES AND ACCESSORIES PRIOR FOCUS
- NO CHANGES OR SUBSTITUTIONS OF MATERIALS OR METHODS WITH OUT THE APPROVAL OF LIGHTING DESIGNER

**REVISIONS**

	x/x/xx	REV E
	x/x/xx	REV D
	x/x/xx	REV C
	6/10/2017	AURORA BOREALIS OK TO HANG
	6/25/2017	PRELIMINARY

NORTHEAST ALABAMA COMMUNITY COLLEGE  
 TOM BEVIL LYCEUM

LIGHTING DESIGN BY: JACKSON B. GRAY  
 ALMOST MAINE DIRRECTED BY: MARK WEBB

SCENIC DESIGN BY: BRAD ARCHER  
 MASTER ELEC: JACKSON GRAY

**PLOT X OF 2 AREAS OF FOCUS**  
 PLATE X OF 2  
 SCALE: 1:32  
 DRAWN BY: JBG